


RECORD OF SURVEY NO. 32-59

OF THE RIGHT OF WAY OF STATE ROUTE 09-MNO-182 THROUGH A PORTION
OF THE SOUTHWEST QUARTER OF THE NORTHEAST QUARTER OF SECTION 28,
TOWNSHIP 5 NORTH, RANGE 25 EAST, M.D.B. & M. IN THE UNINCORPORATED
TERRITORY OF THE COUNTY OF MONO, STATE OF CALIFORNIA

SURVEYOR'S STATEMENT:

THIS MAP CORRECTLY REPRESENTS A SURVEY MADE BY ME
OR UNDER MY DIRECTION IN CONFORMANCE WITH THE
REQUIREMENTS OF THE PROFESSIONAL LAND SURVEYORS'
ACT AT THE REQUEST OF THE CALIFORNIA DEPARTMENT
OF TRANSPORTATION.


Brian L. Jared 7/14/03
BRIAN L. JARED / DATE
L.S. NO. 6620
LIC. EXP. 12-31-03

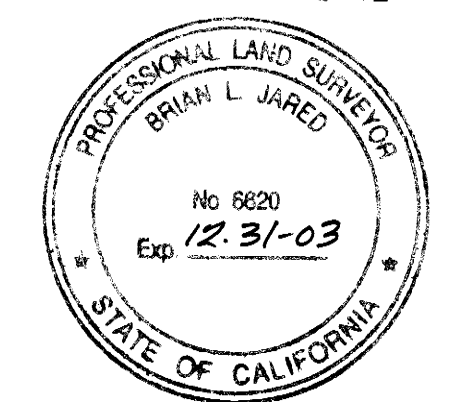

COUNTY SURVEYORS STATEMENT:

THIS MAP HAS BEEN EXAMINED IN ACCORDANCE WITH SECTION
8766 OF THE LAND SURVEYORS' ACT THIS 22 DAY OF
AUGUST 2003.

Richard Boardman
RICHARD BOARDMAN
MONO COUNTY SURVEYOR
L.S. NO. 4686
LIC. EXP. 9-30-03

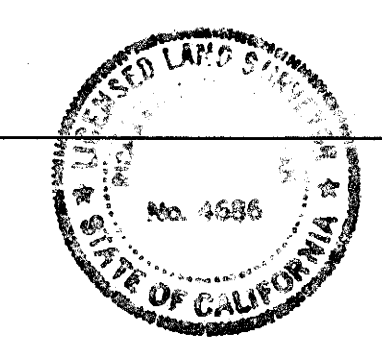

RECORDERS STATEMENT:

FILED THIS 22nd DAY OF JULY 2003,
IN BOOK 3 OF RECORD OF SURVEY MAPS
AT PAGE 95 AT THE REQUEST OF
THE CALIFORNIA DEPARTMENT OF TRANSPORTATION



RENN NOLAN
MONO COUNTY RECORDER

BY: *Sharon A. Hale*
DEPUTY COUNTY RECORDER

INST. NO: 000000745
FEE: 0

LEGEND:

- FOUND BLM BRASS CAP
STAMPED AS NOTED
- FOUND CALTRANS 'C' MONUMENT.
6"X6" CONCRETE MONUMENT
- SET 2" CALTRANS ALUMINUM CAP
ON 3/4" REBAR AT RIGHT OF WAY.
STAMPED WITH STATION AND OFFSET
AS NOTED.
- CALCULATED POSITION,
NOTHING FOUND OR SET.

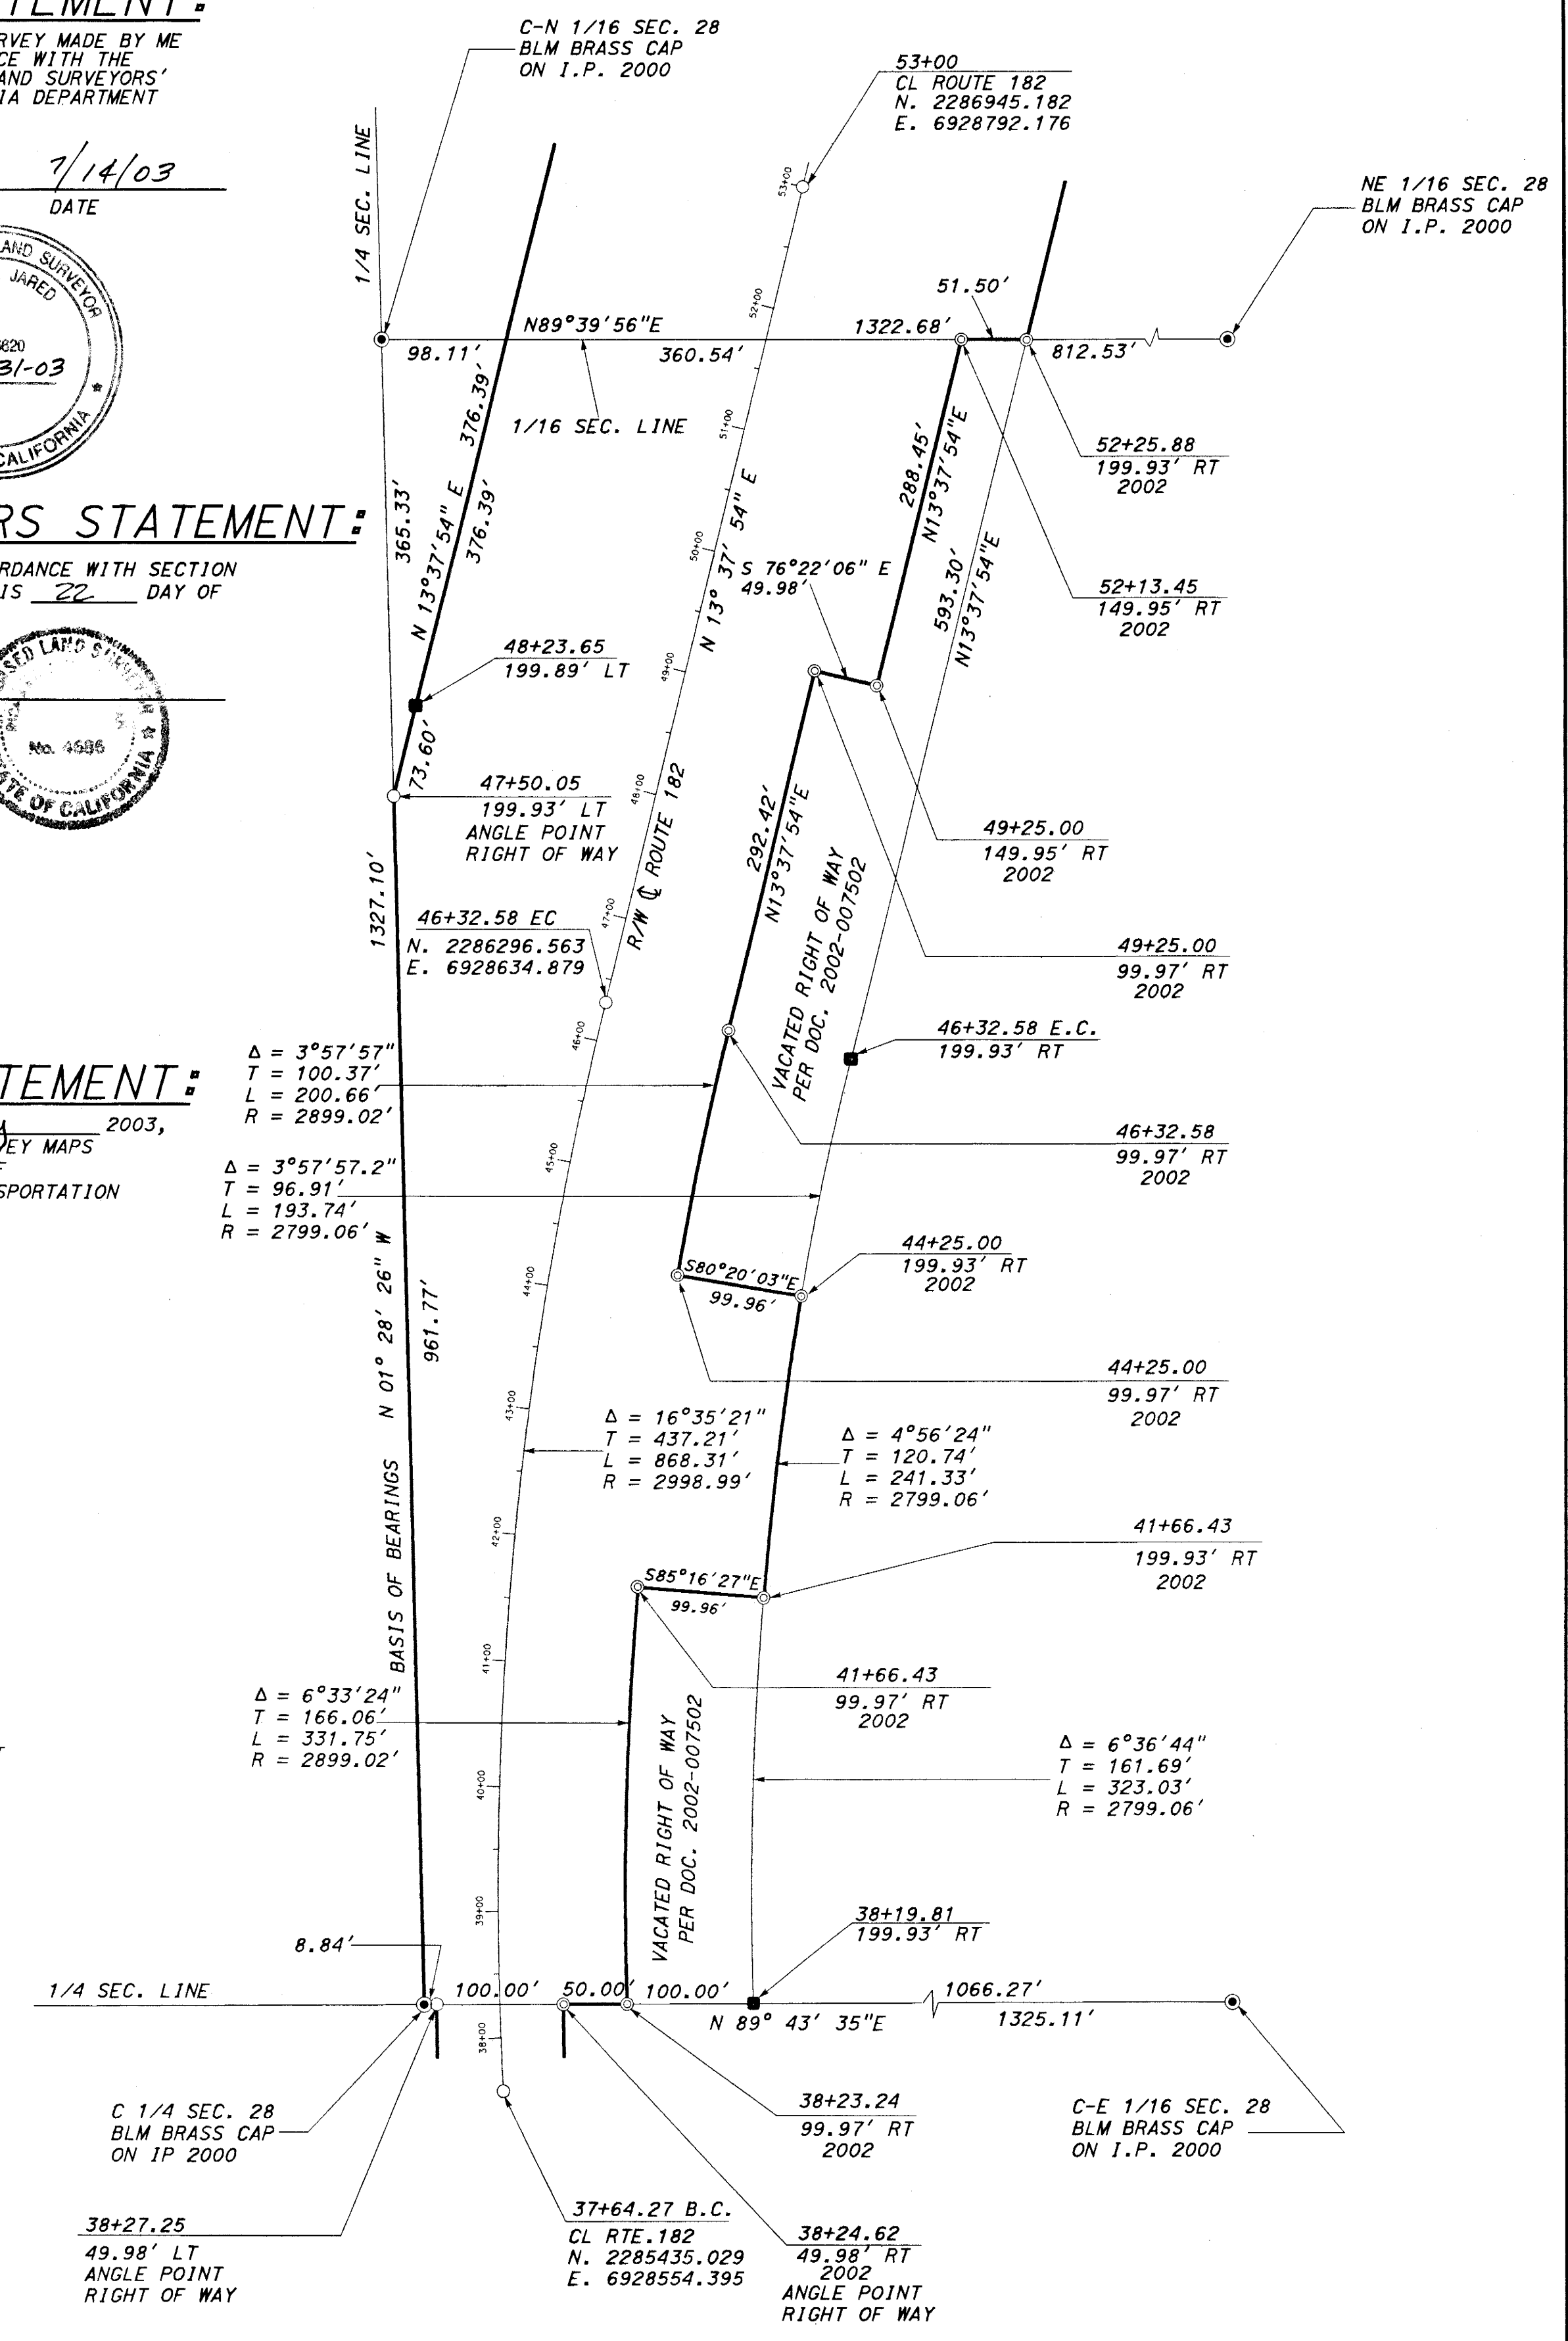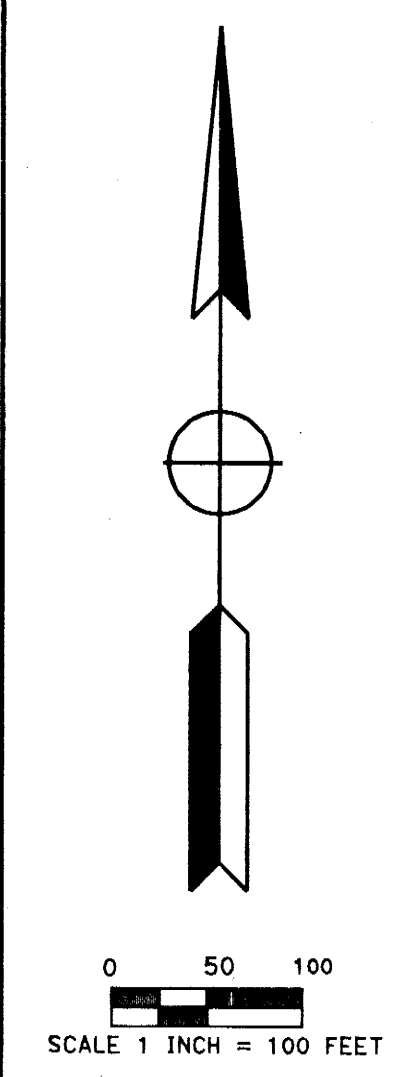

BASIS OF BEARINGS:

THE BASIS OF BEARING FOR THIS SURVEY IS THE CALIFORNIA COORDINATE
SYSTEM 1983, (1991.35), ZONE 3, BEARING N 01° 28' 26" W BETWEEN THE
C 1/4 OF S-28 AND THE C-N 1/16 OF S-28. THE COORDINATES OF SAID POINTS
BEING ESTABLISHED BY A GPS SURVEY USING THE HPGN POINTS BRIDGEPORT 1956
AND HPGN CA 0903. DISTANCES SHOWN ARE GRID DISTANCES IN US SURVEY FEET
USING A COMBINED GRID FACTOR OF 0.999637. TO OBTAIN GROUND DISTANCES
DIVIDE SHOWN DISTANCE BY THE COMBINED GRID FACTOR.

PURPOSE OF SURVEY:

THIS RECORD OF SURVEY IS BEING FILED TO
DOCUMENT THE ESTABLISHMENT AND MONUMENTATION
OF NEW LINES ALONG THE RIGHT OF WAY OF STATE
HIGHWAY ROUTE 09-MNO-182.